


PROPOSAL IS TO CONFIRM DESIGN INTENT ONLY. NOT FOR CONSTRUCTION. FINAL DETAILS AND  
HARDWARE SUBJECT TO CHANGE DURING SUBMITTALS AND ENGINEERING DEVELOPMENT.

FAZR CONFIG 1  
CLOSED PLENUM  
FLUSH FILLERS

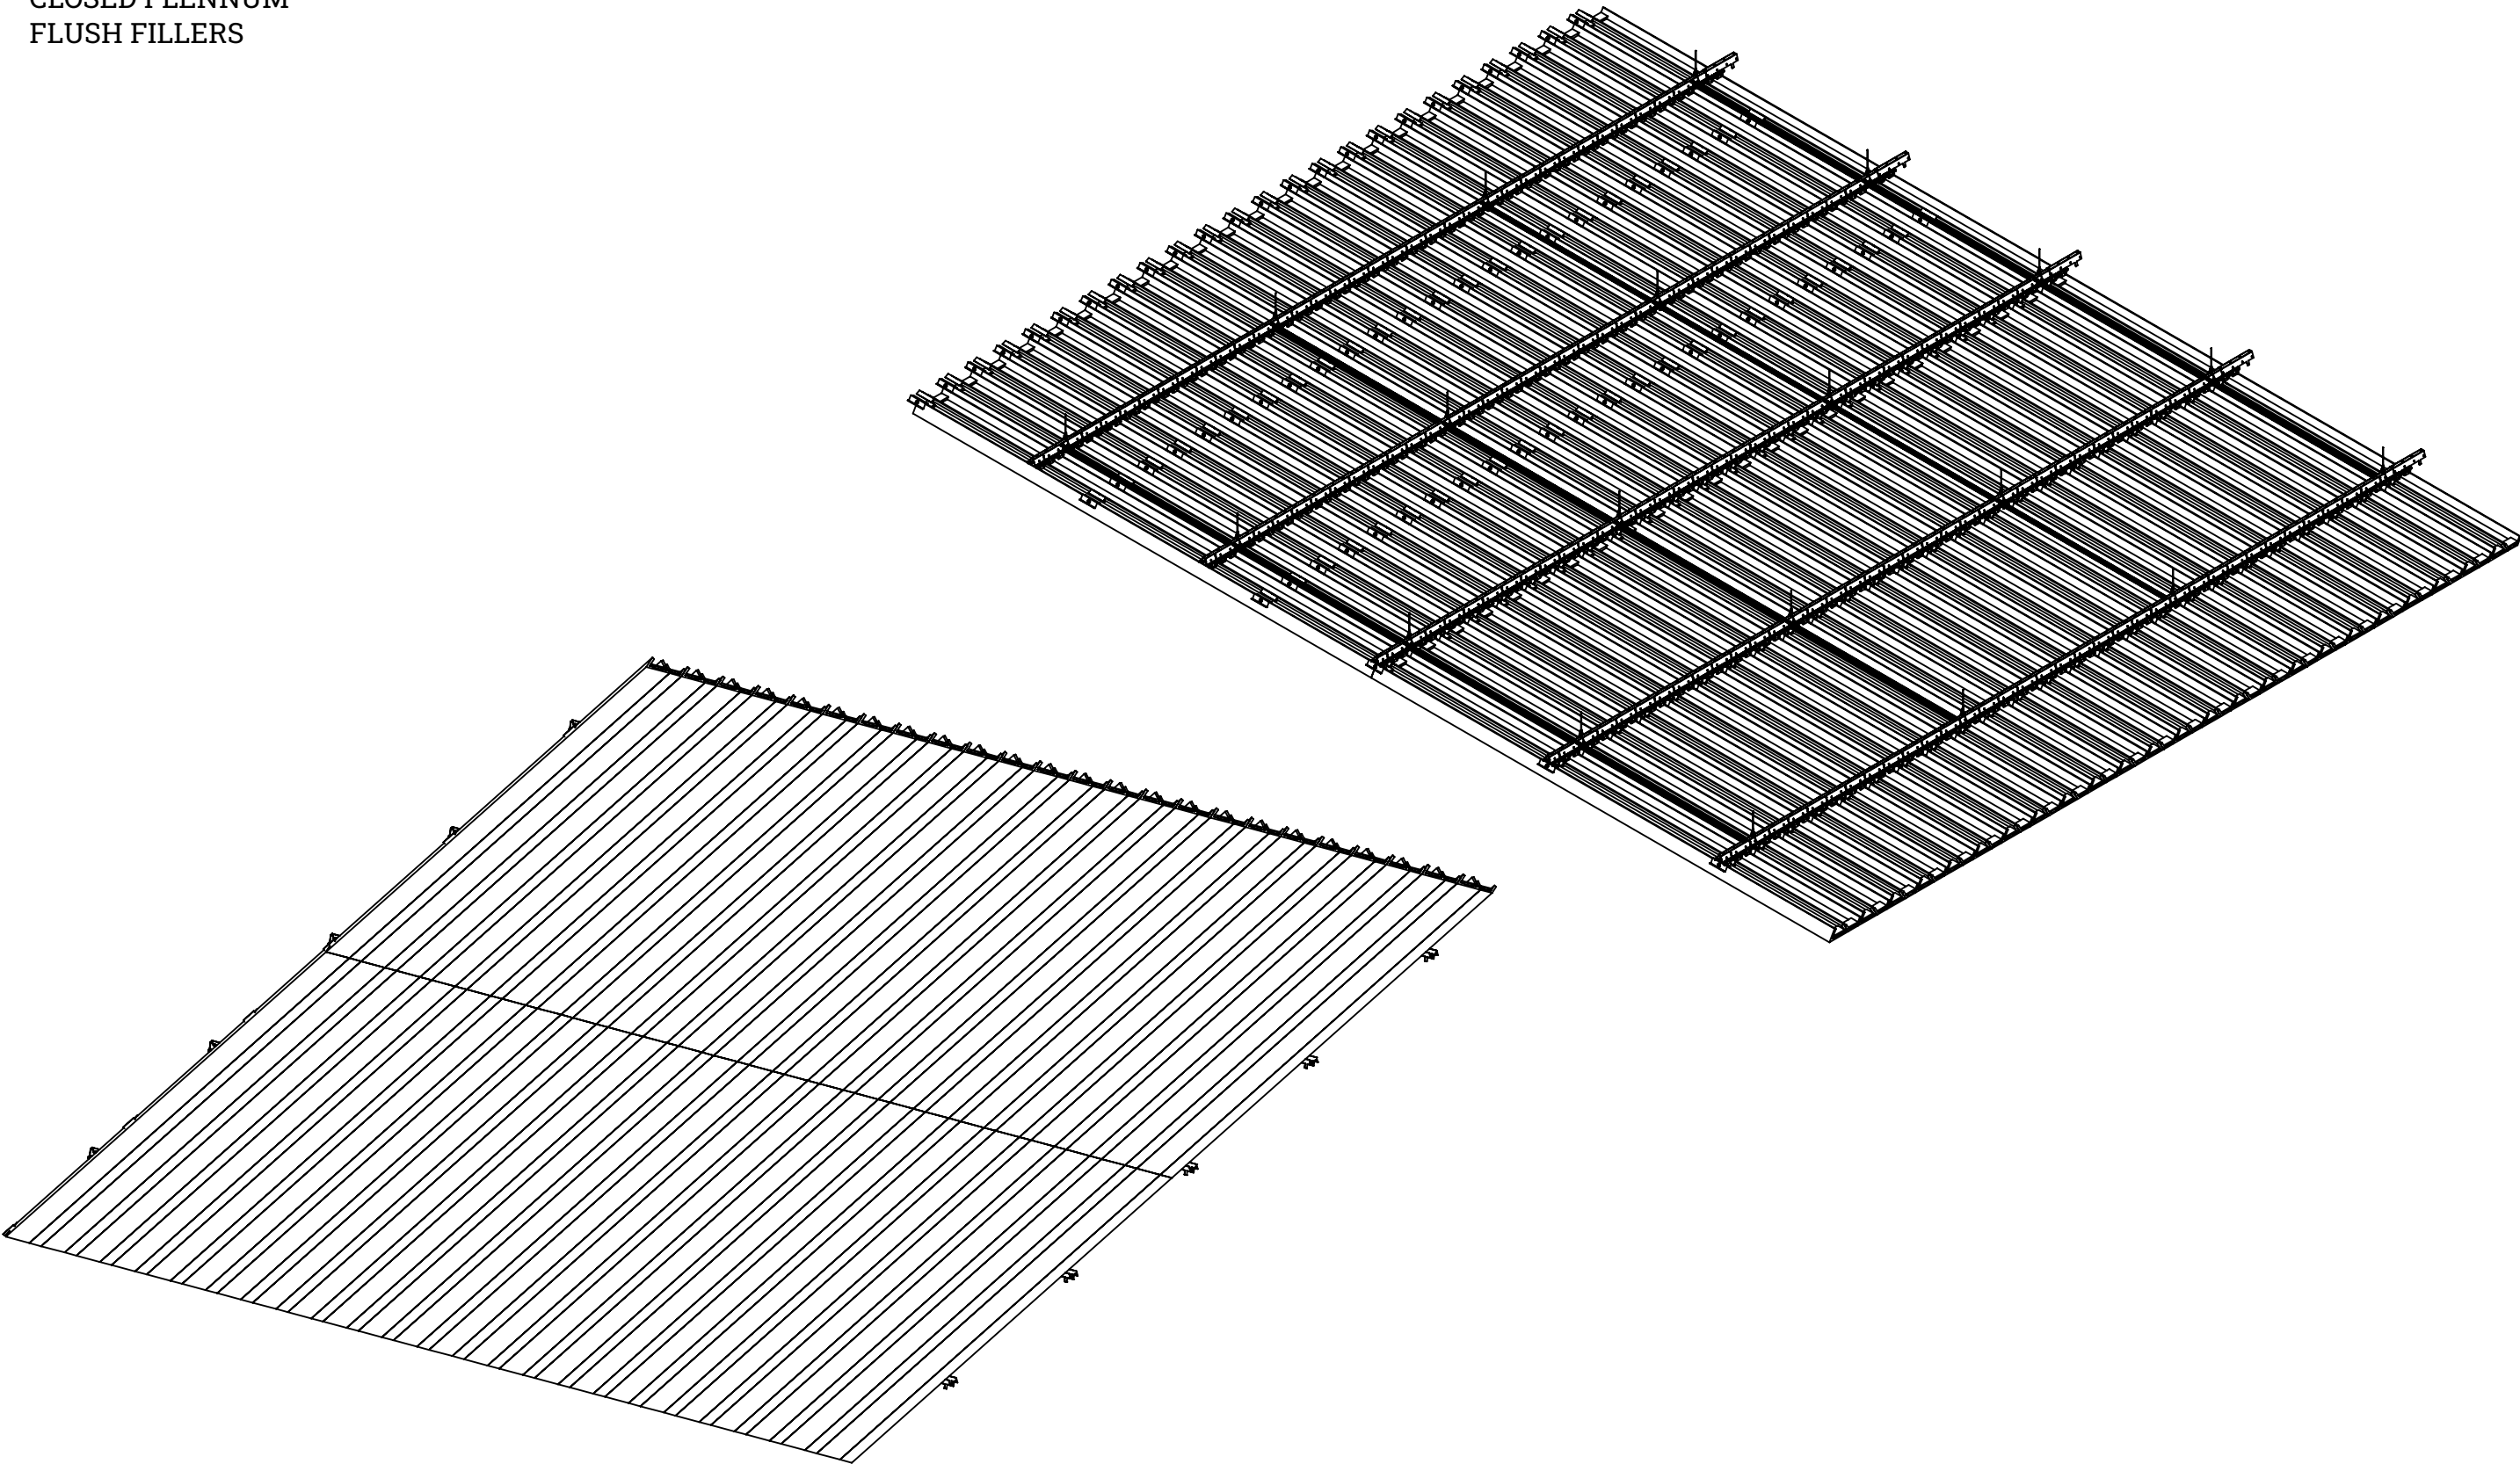

Fräschi!

609 112th Street, SUite A  
Arlington, TX 76011  
682.200.3005  
www.frasch.com

CUSTOMER NAME  
CUSTOMER NAME

ORDER CONFIRMATION #  
SXXX

PROJECT NAME  
PROJECT ADDRESS  
DESIGN PROPOSAL

DRAWN BY  
XX  
DATE  
XX/XX/XXXX

VERSION  
X

SCALE  
1:25

SHEET  
1 of 4

PROPOSAL IS TO CONFIRM DESIGN INTENT ONLY. NOT FOR CONSTRUCTION. FINAL DETAILS AND  
HARDWARE SUBJECT TO CHANGE DURING SUBMITTALS AND ENGINEERING DEVELOPMENT.


Fräsch!

1425 AVENUE R  
GRAND PRAIRIE, TX 75050  
682.200.3005  
www.frasch.com


CUSTOMER NAME  
CUSTOMER NAME

ORDER CONFIRMATION #  
SXXX


4" CLIP ON WITH 2" FILLER

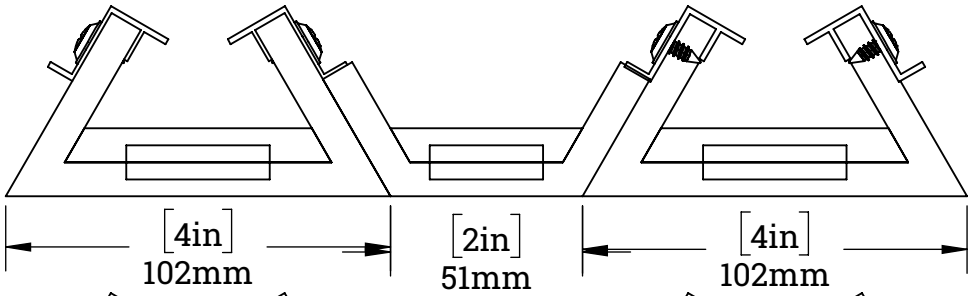


4" CLIP ON WITH 2" V FILLER

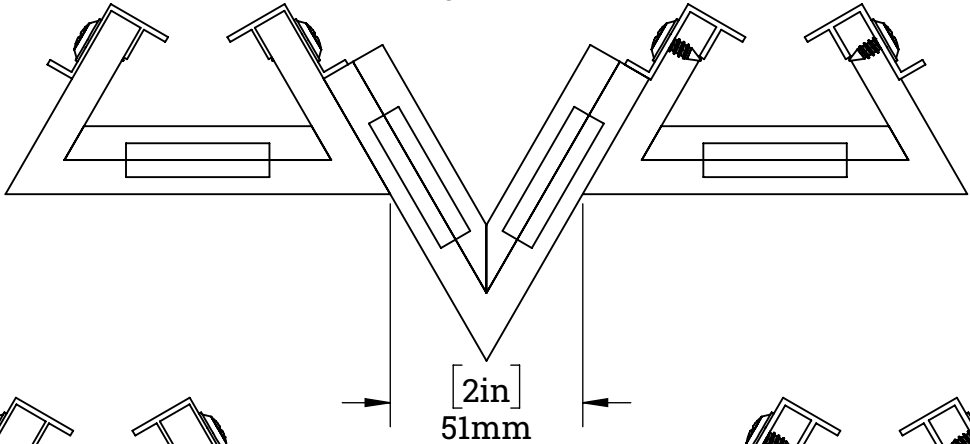

4" CLIP ON WITH 4" FILLER

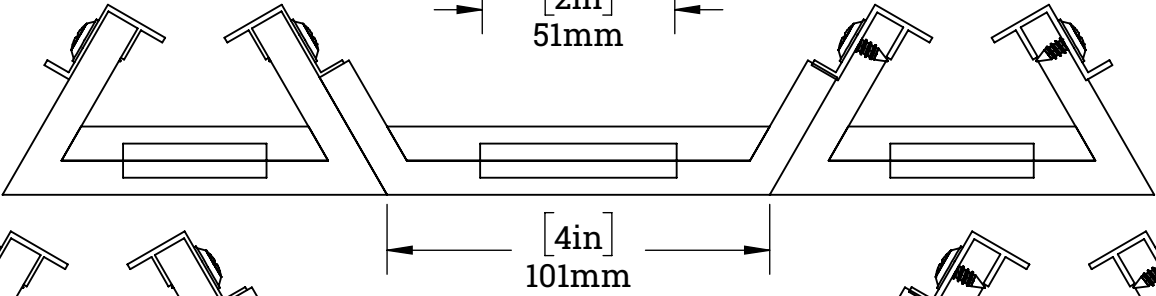

4" CLIP ON WITH 6" FILLER

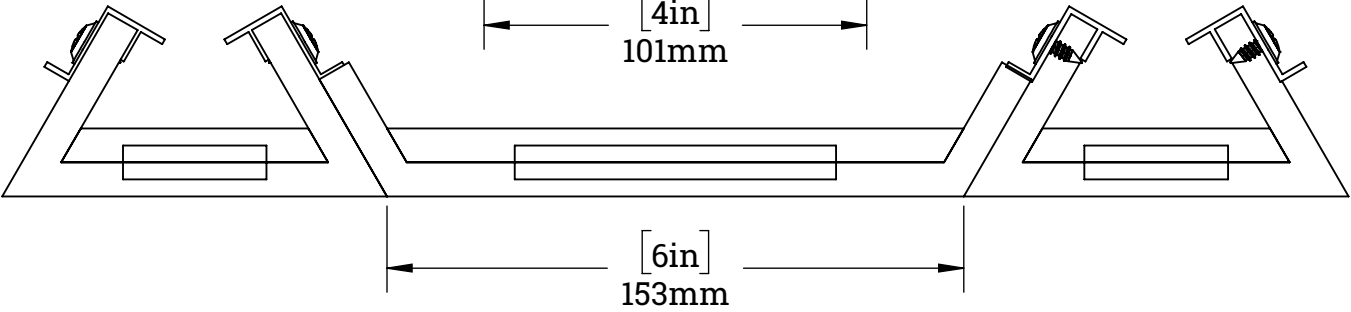

PROJECT NAME  
PROJECT LOCATION  
DESIGN PROPOSAL

DRAWN BY  
XX  
DATE  
XX/XX/XX

Revision

SCALE SHEET  
1:2 2 of 4

PROPOSAL IS TO CONFIRM DESIGN INTENT ONLY. NOT FOR CONSTRUCTION. FINAL DETAILS AND  
HARDWARE SUBJECT TO CHANGE DURING SUBMITTALS AND ENGINEERING DEVELOPMENT.


Fräsch!

1425 AVENUE R  
GRAND PRAIRIE, TX 75050  
682.200.3005  
www.frasch.com


CUSTOMER NAME  
CUSTOMER NAME

ORDER CONFIRMATION #  
SXXX


6" CLIP ON WITH 2" FILLER

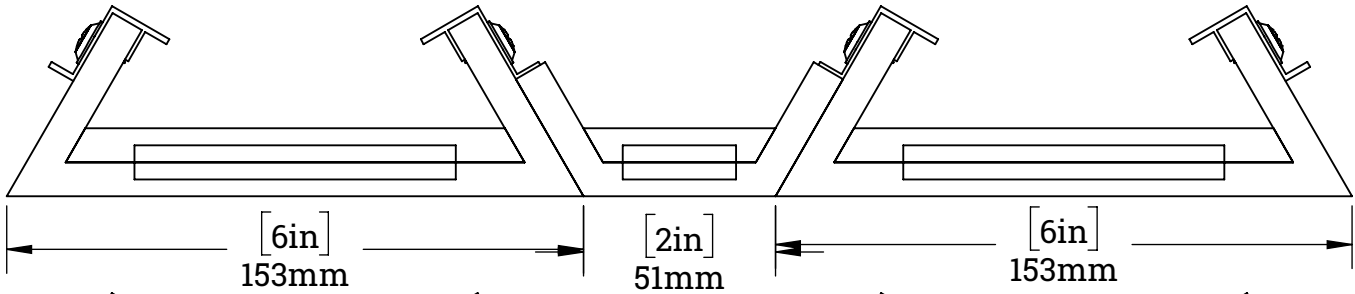


6" CLIP ON WITH 2" V FILLER

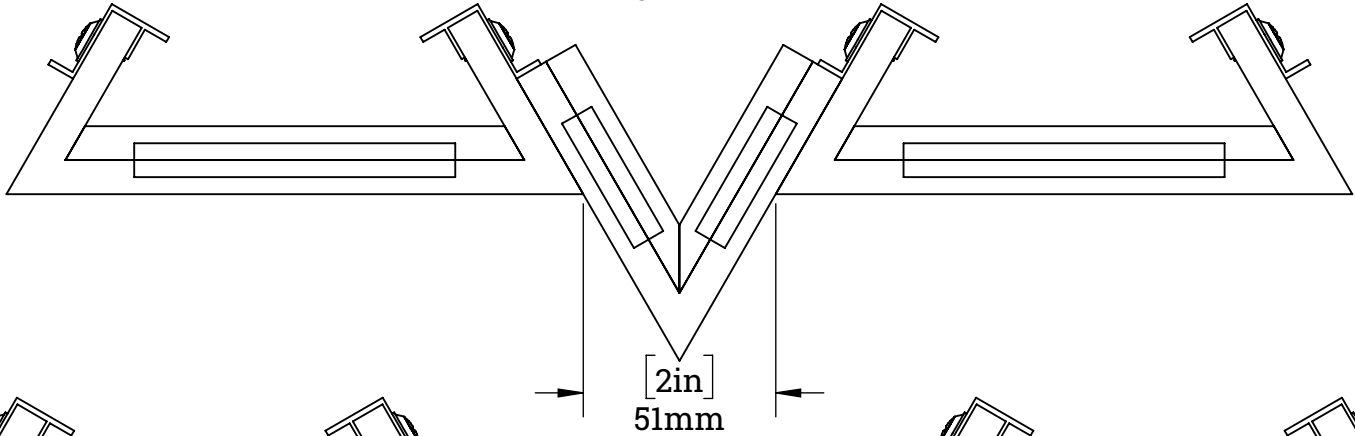

6" CLIP ON WITH 4" FILLER

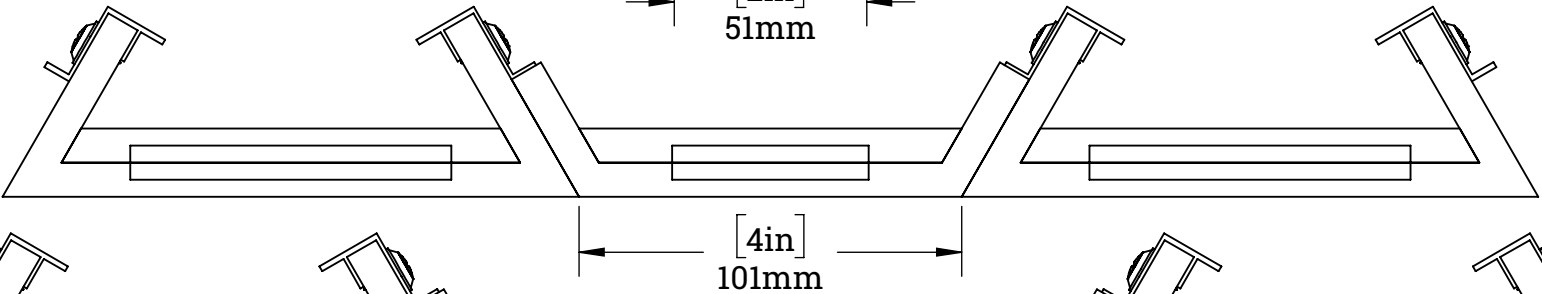

6" CLIP ON WITH 6" FILLER

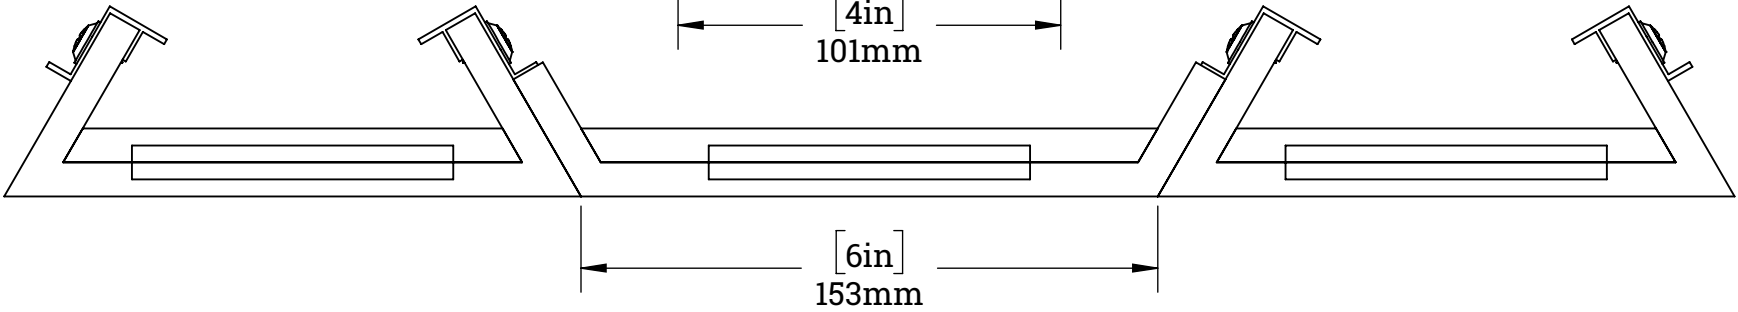

PROJECT NAME  
PROJECT LOCATION  
DESIGN PROPOSAL

DRAWN BY  
XX  
DATE  
XX/XX/XX

Revision

SCALE  
1:2  
SHEET  
3 of 4

PROPOSAL IS TO CONFIRM DESIGN INTENT ONLY. NOT FOR CONSTRUCTION. FINAL DETAILS AND  
HARDWARE SUBJECT TO CHANGE DURING SUBMITTALS AND ENGINEERING DEVELOPMENT.


Fräsch!

1425 AVENUE R  
GRAND PRAIRIE, TX 75050  
682.200.3005  
www.frasch.com


CUSTOMER NAME  
CUSTOMER NAME

ORDER CONFIRMATION #  
SXXX


10" CLIP ON WITH 2" FILLER

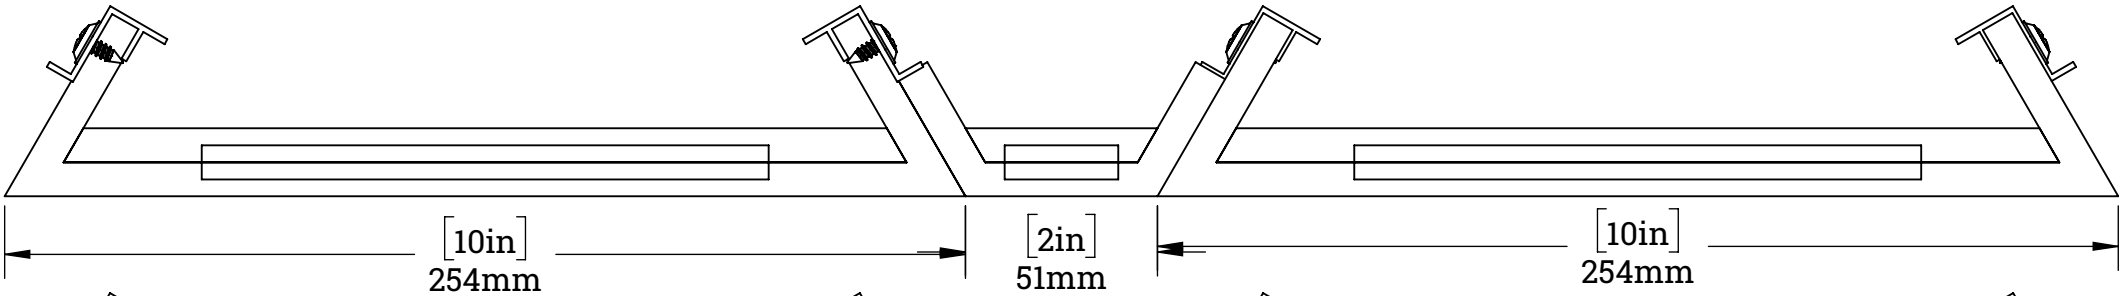


10" CLIP ON WITH 2" V FILLER

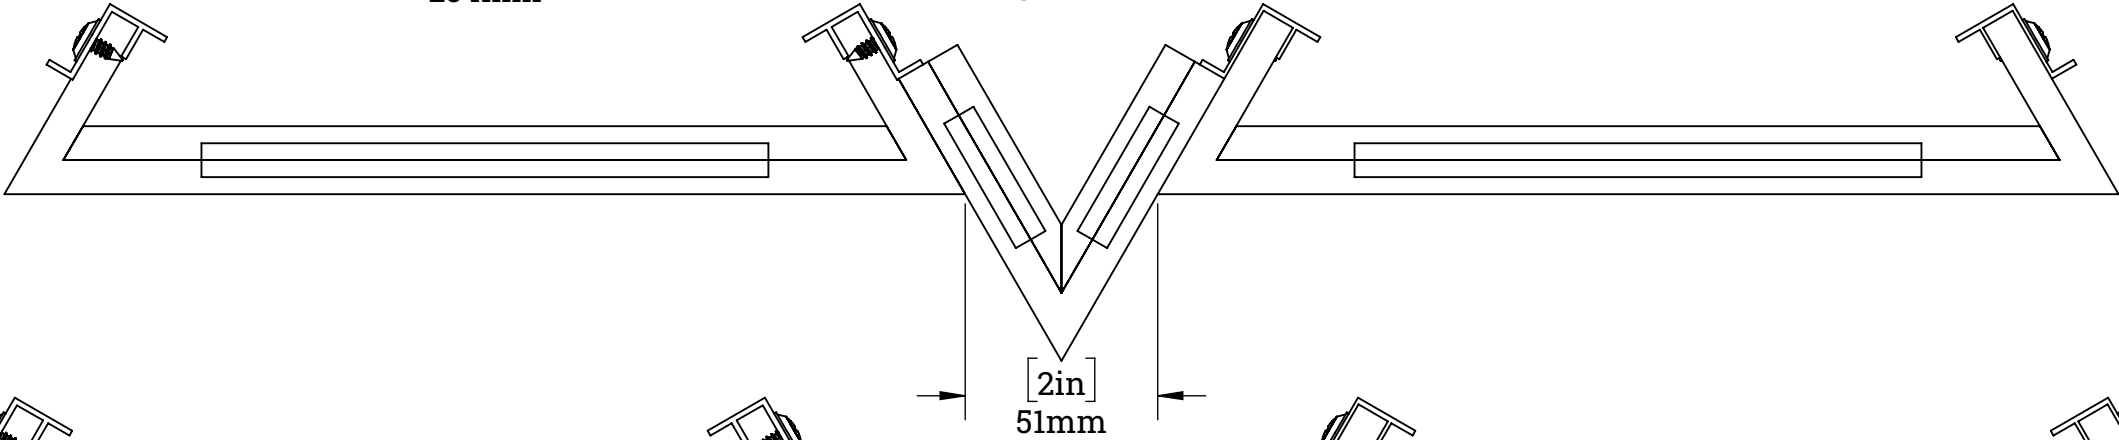

10" CLIP ON WITH 4" FILLER

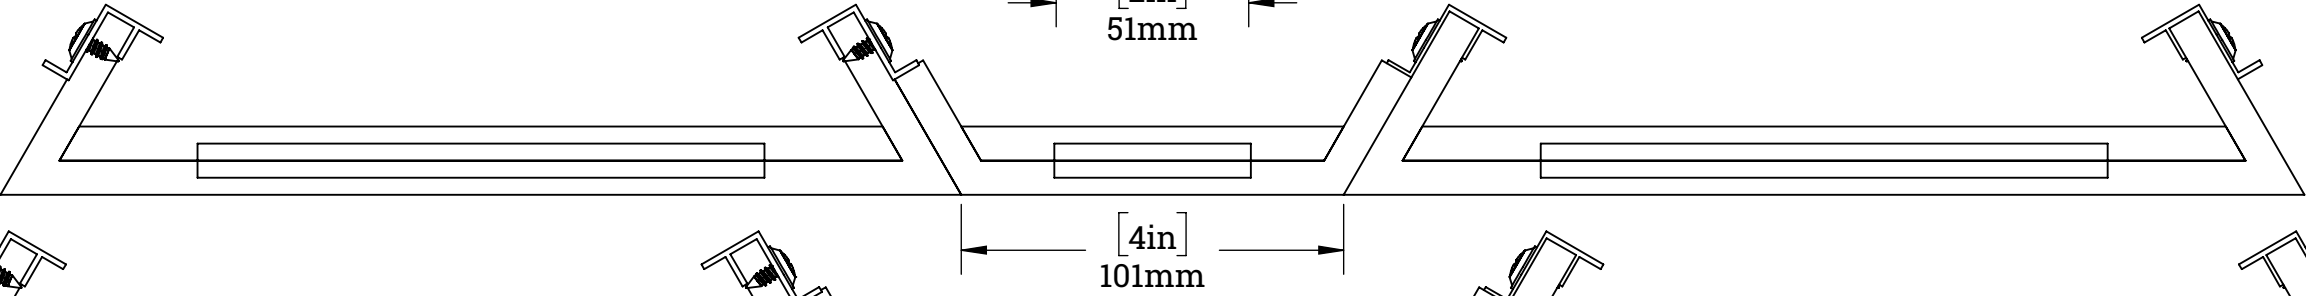

10" CLIP ON WITH 6" FILLER

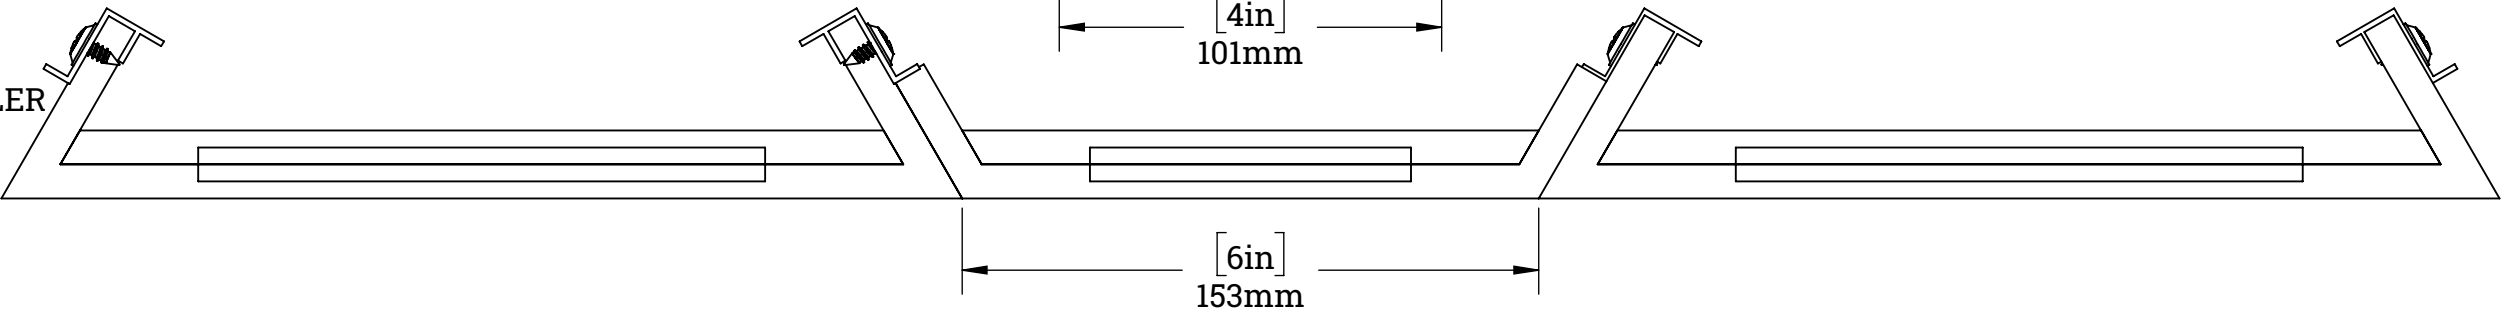

PROJECT NAME  
PROJECT LOCATION  
DESIGN PROPOSAL


DRAWN BY  
XX  
DATE  
XX/XX/XX

Revision

SCALE  
1:2  
SHEET  
4 of 4

PROPOSAL IS TO CONFIRM DESIGN INTENT ONLY. NOT FOR CONSTRUCTION. FINAL DETAILS AND  
HARDWARE SUBJECT TO CHANGE DURING SUBMITTALS AND ENGINEERING DEVELOPMENT.

FAZR CONFIG 2  
OPEN PLENNUM  
NO FILLERS

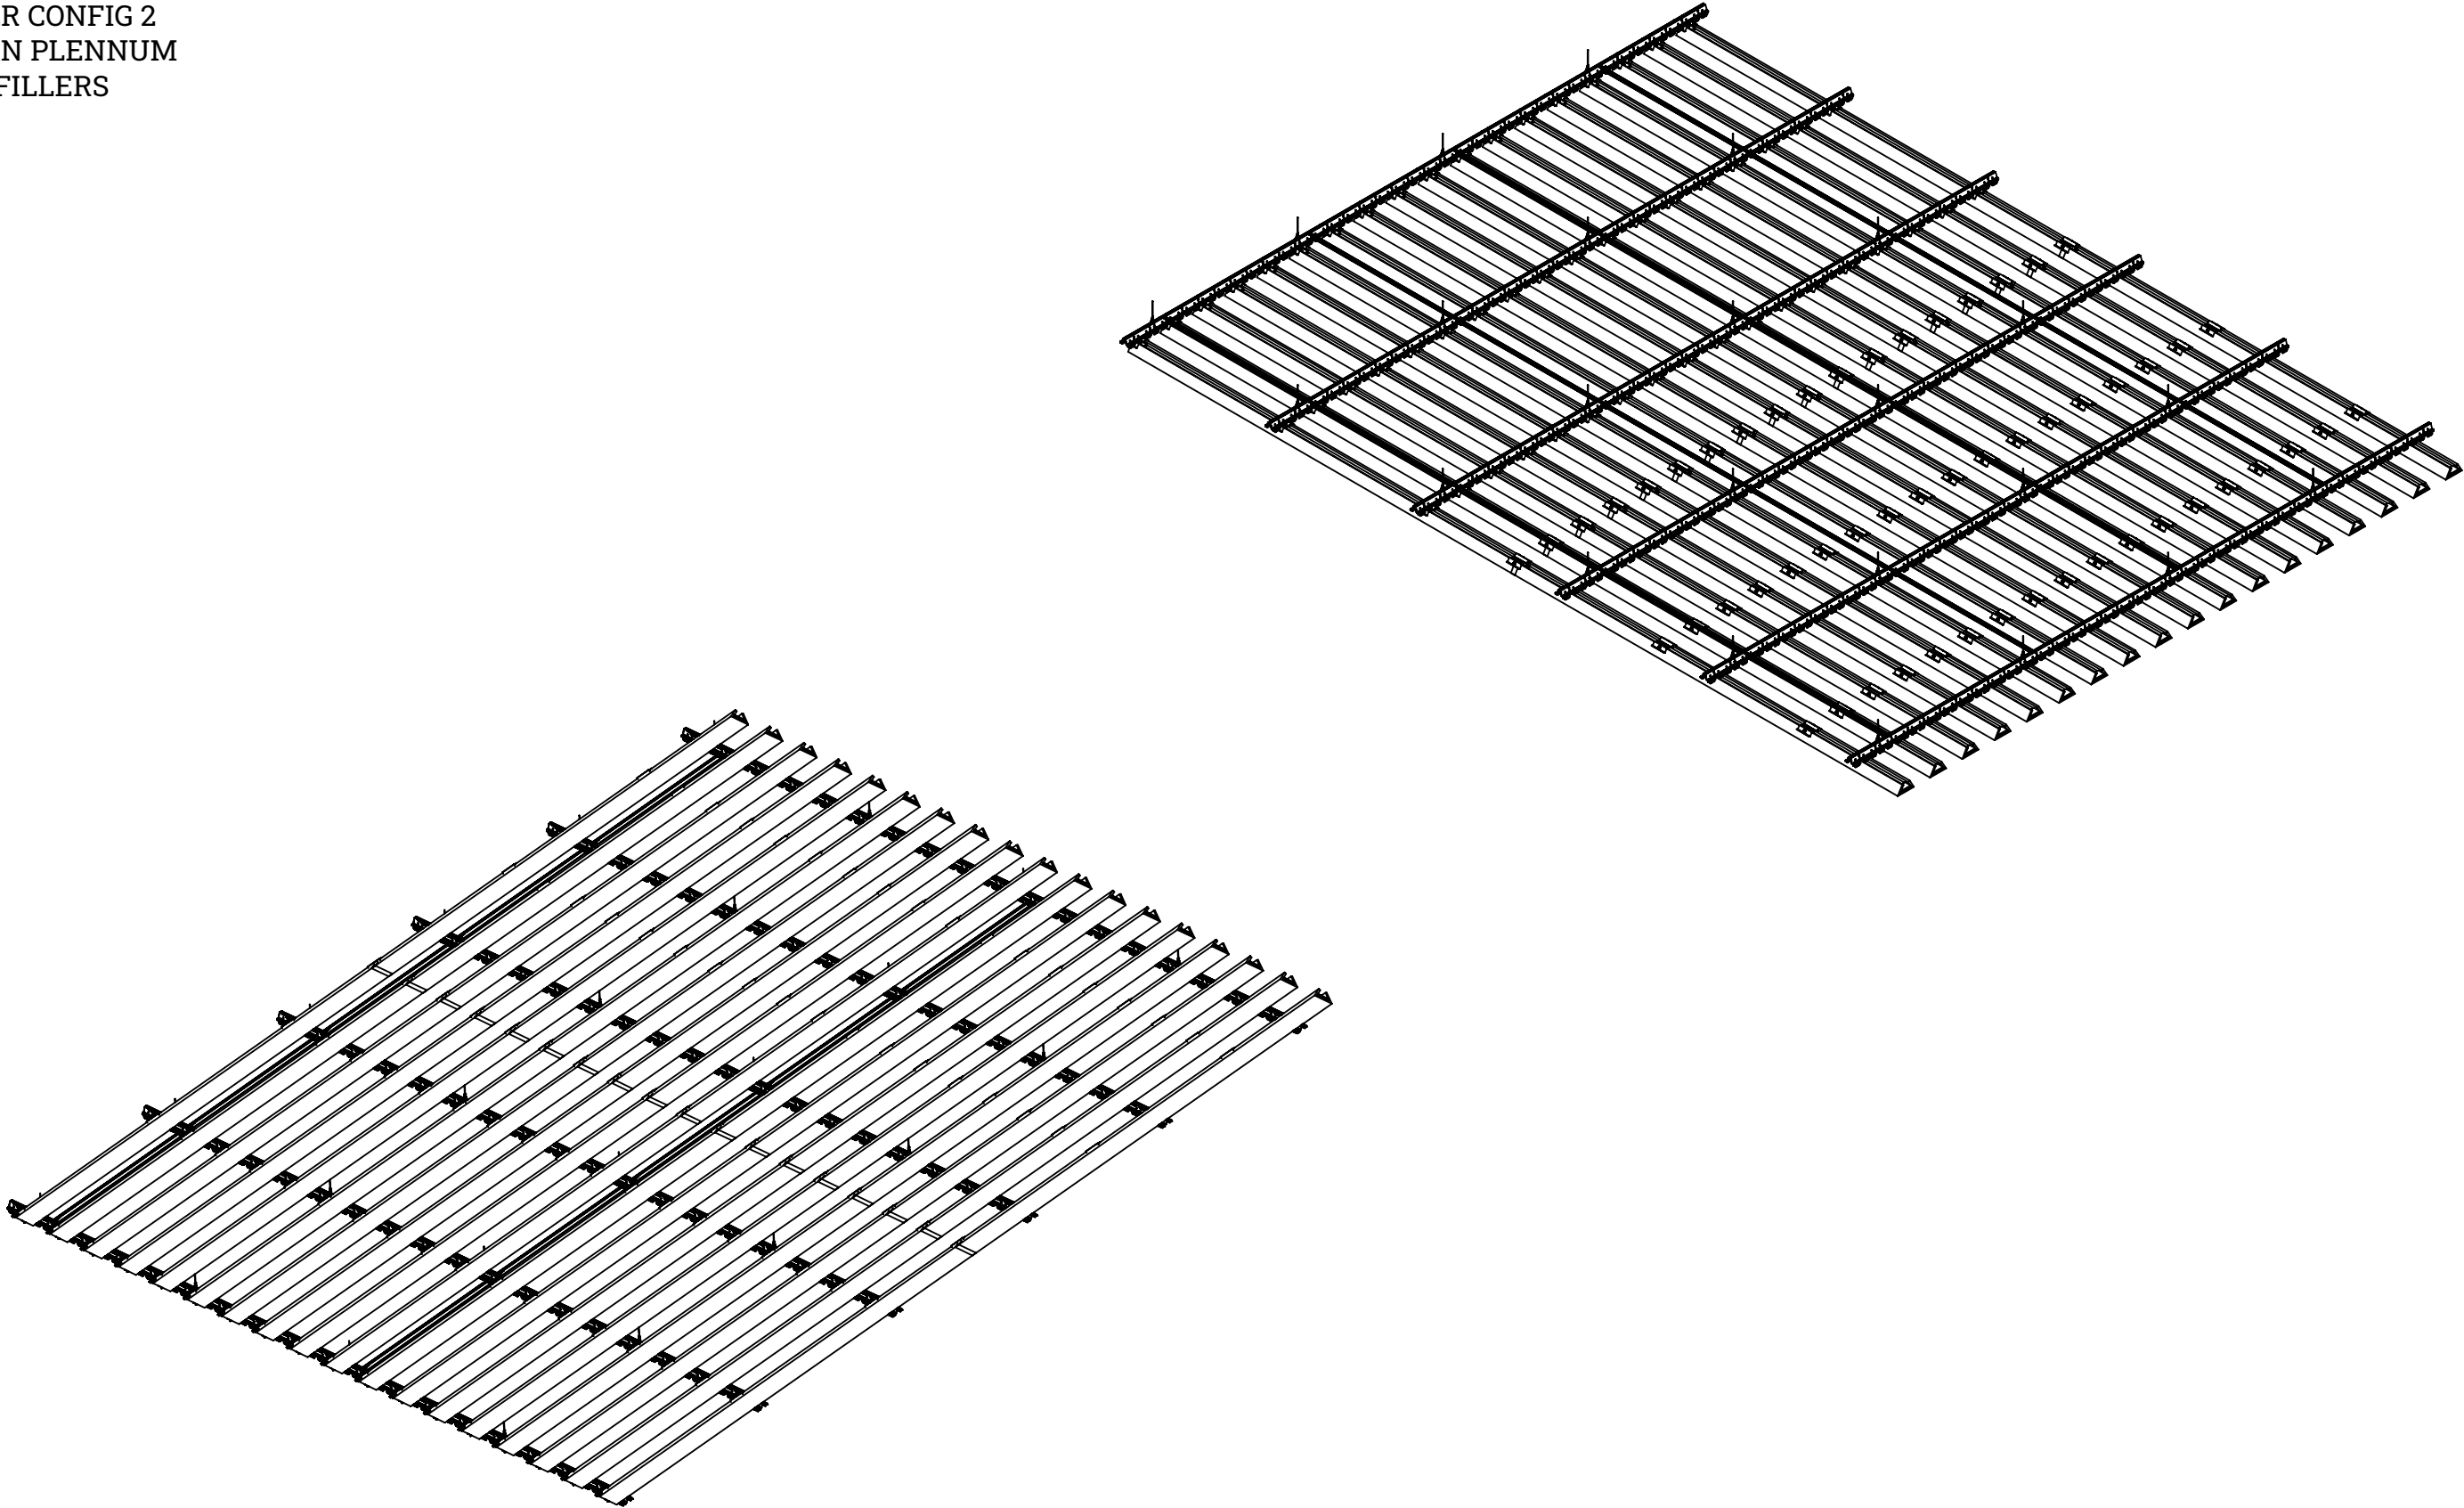

**fräsch!**  
609 112th Street, SUite A  
Arlington, TX 76011  
682.200.3005  
www.frasch.com

CUSTOMER NAME  
CUSTOMER NAME

ORDER CONFIRMATION #  
SXXX

PROJECT NAME  
PROJECT ADDRESS  
DESIGN PROPOSAL

DRAWN BY  
XX  
DATE  
XX/XX/XXXX

VERSION  
**X**

SCALE 1:30 SHEET 1 of 4



PROPOSAL IS TO CONFIRM DESIGN INTENT ONLY. NOT FOR CONSTRUCTION. FINAL DETAILS AND  
HARDWARE SUBJECT TO CHANGE DURING SUBMITTALS AND ENGINEERING DEVELOPMENT.


Fräsch!

1425 AVENUE R  
GRAND PRAIRIE, TX 75050  
682.200.3005  
www.frasch.com


CUSTOMER NAME  
CUSTOMER NAME

ORDER CONFIRMATION #  
SXXX


4" CLIP ON WITH 2" GAP

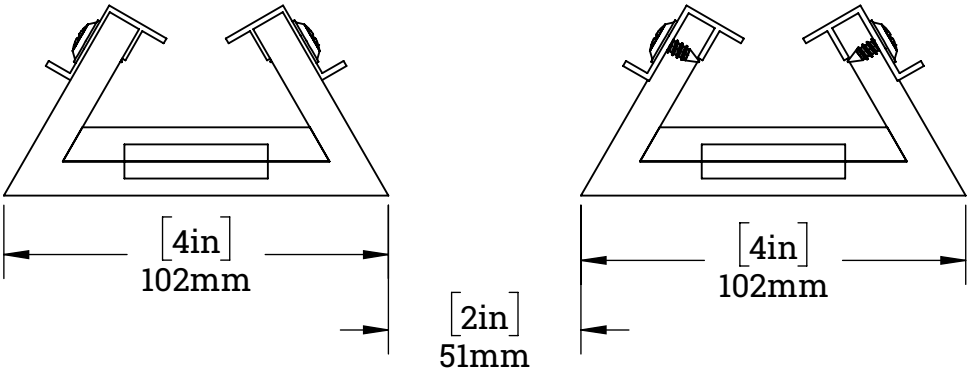

4" CLIP ON WITH 4" GAP

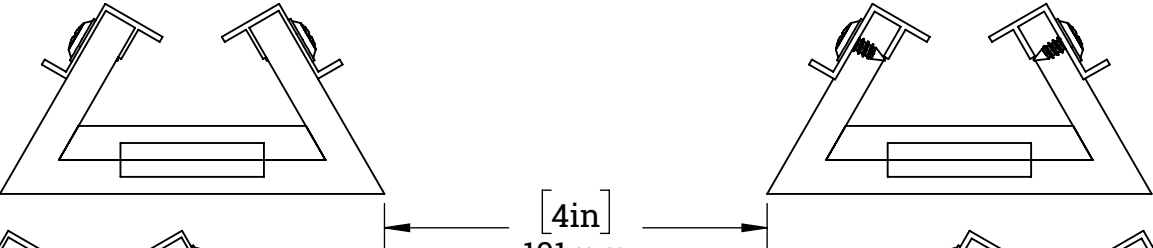

4" CLIP ON WITH 6" GAP

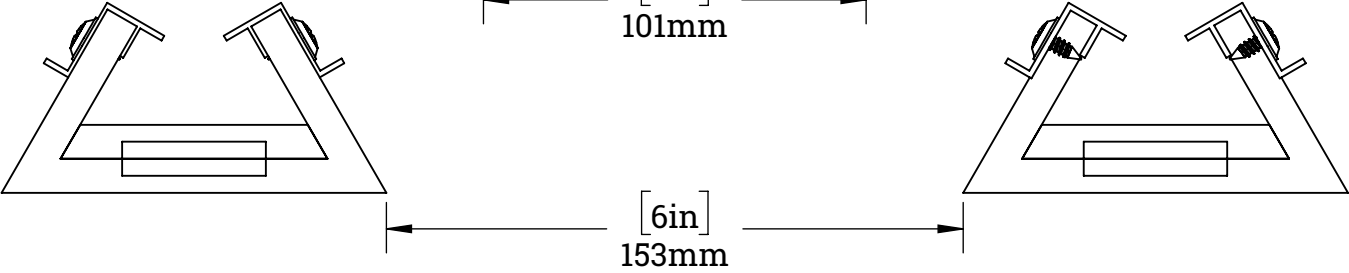

PROJECT NAME  
PROJECT LOCATION  
DESIGN PROPOSAL

DRAWN BY  
XX  
DATE  
XX/XX/XX

Revision

SCALE SHEET  
1:2 2 of 4

PROPOSAL IS TO CONFIRM DESIGN INTENT ONLY. NOT FOR CONSTRUCTION. FINAL DETAILS AND  
HARDWARE SUBJECT TO CHANGE DURING SUBMITTALS AND ENGINEERING DEVELOPMENT.


Fräsch!

1425 AVENUE R  
GRAND PRAIRIE, TX 75050  
682.200.3005  
www.frasch.com


CUSTOMER NAME  
CUSTOMER NAME

ORDER CONFIRMATION #  
SXXX


6" CLIP ON WITH 2" GAP

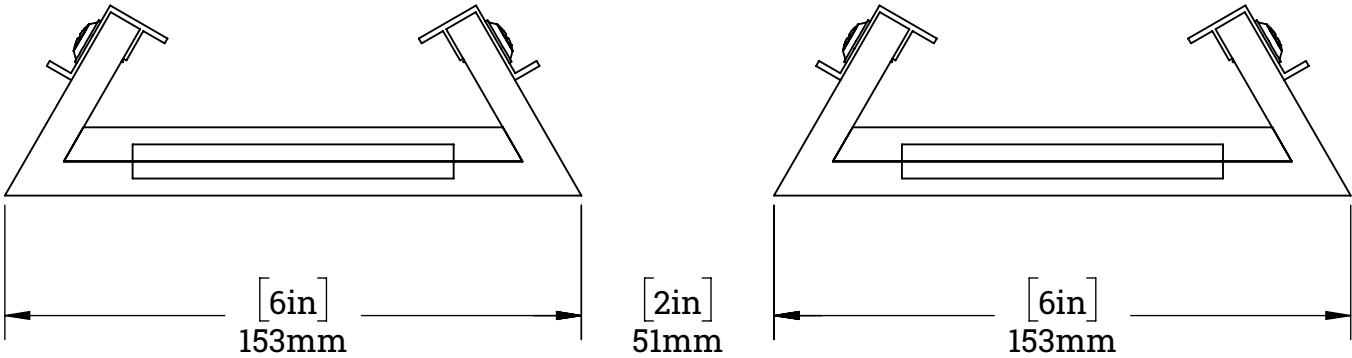

6" CLIP ON WITH 4" GAP

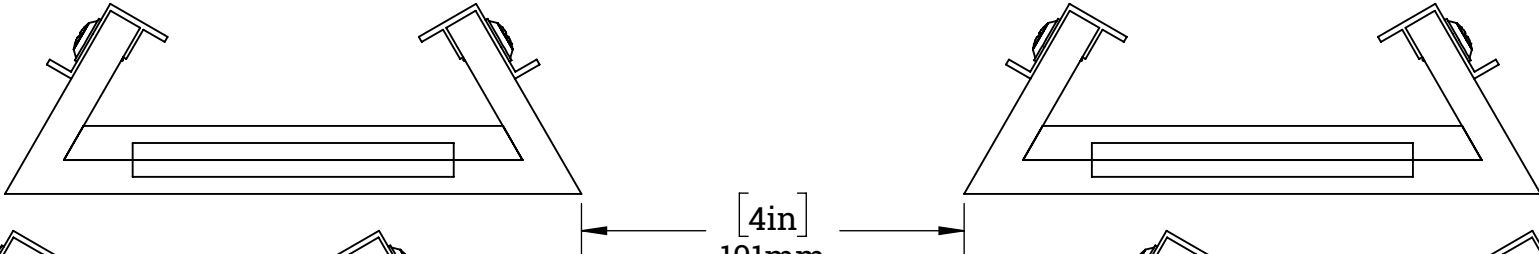

6" CLIP ON WITH 6" GAP

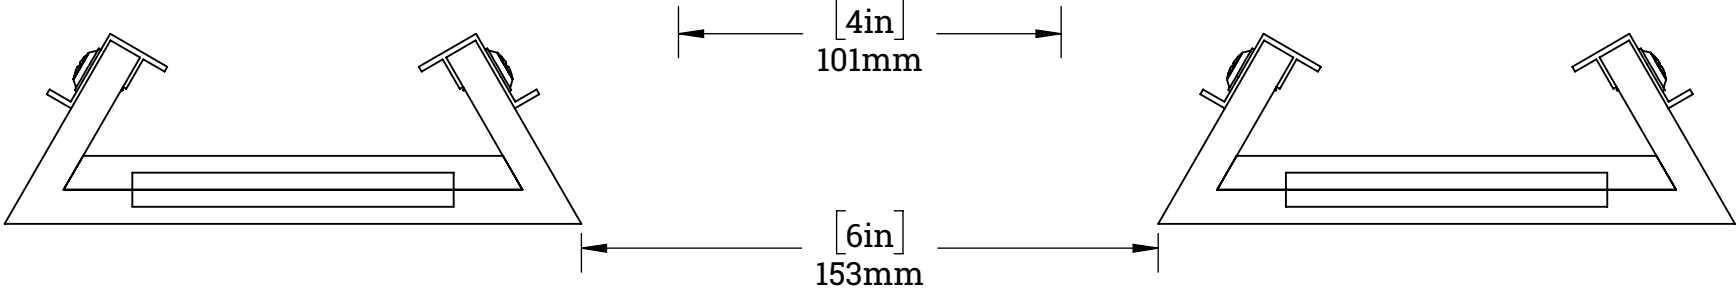

PROJECT NAME  
PROJECT LOCATION  
DESIGN PROPOSAL

DRAWN BY  
XX  
DATE  
XX/XX/XX

Revision

SCALE      SHEET  
1:2          3 of 4

PROPOSAL IS TO CONFIRM DESIGN INTENT ONLY. NOT FOR CONSTRUCTION. FINAL DETAILS AND  
HARDWARE SUBJECT TO CHANGE DURING SUBMITTALS AND ENGINEERING DEVELOPMENT.



Fräsch!

1425 AVENUE R  
GRAND PRAIRIE, TX 75050  
682.200.3005  
www.frasch.com



CUSTOMER NAME  
CUSTOMER NAME

ORDER CONFIRMATION #  
SXXX


10" CLIP ON WITH 2" GAP

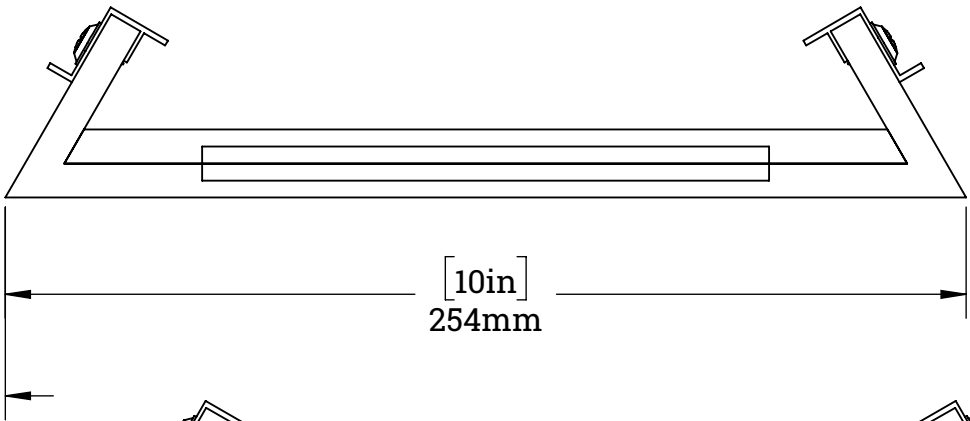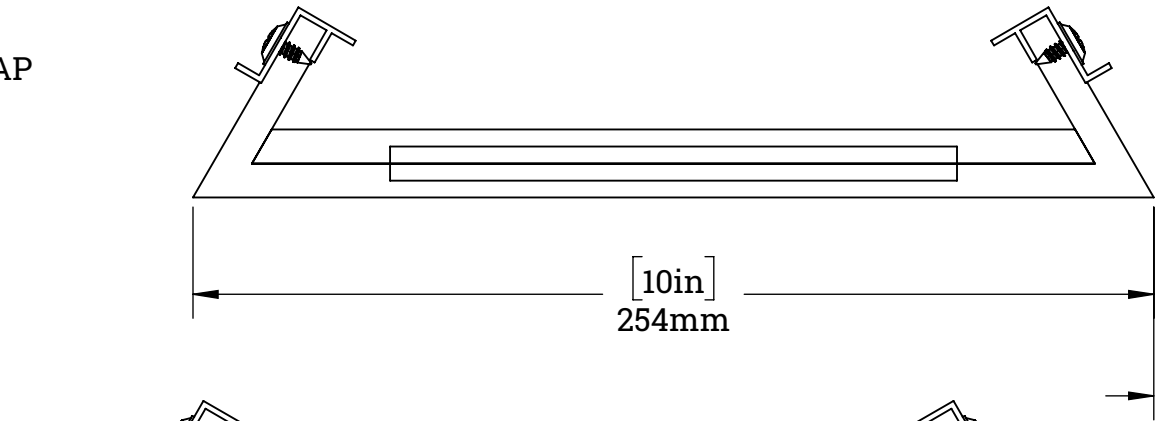

10" CLIP ON WITH 4" GAP

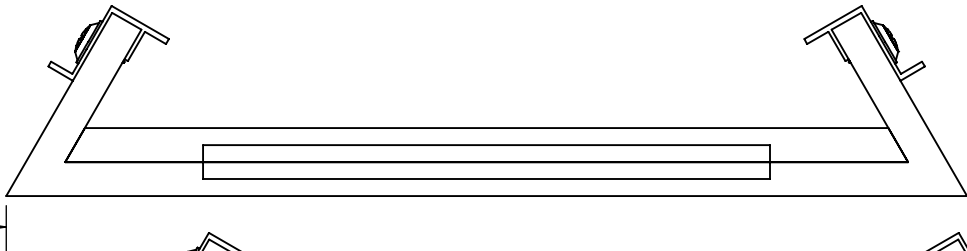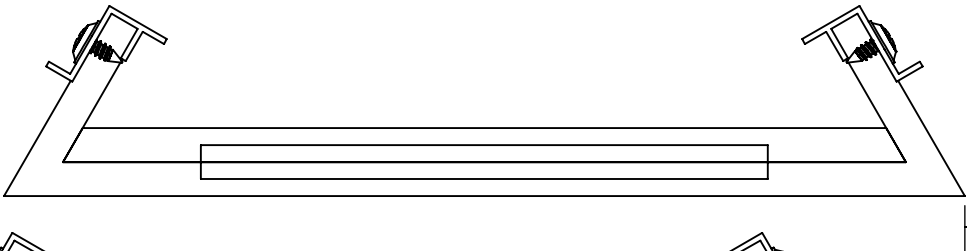

10" CLIP ON WITH 6" GAP

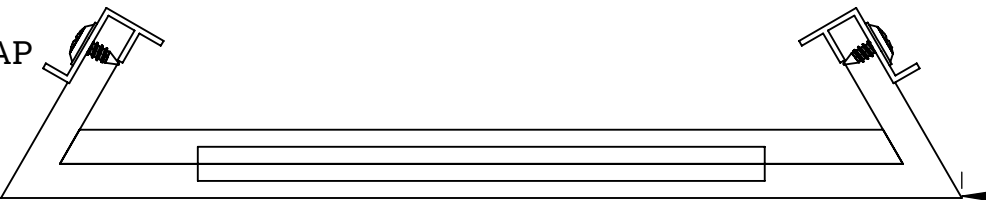

PROJECT NAME  
PROJECT LOCATION  
DESIGN PROPOSAL

DRAWN BY  
XX  
DATE  
XX/XX/XX


Revision

SCALE SHEET  
1:2 4 of 4



PROPOSAL IS TO CONFIRM DESIGN INTENT ONLY. NOT FOR CONSTRUCTION. FINAL DETAILS AND  
HARDWARE SUBJECT TO CHANGE DURING SUBMITTALS AND ENGINEERING DEVELOPMENT.

FAZR CONFIG 3  
CLOSED PLENUM  
INSET FILLERS

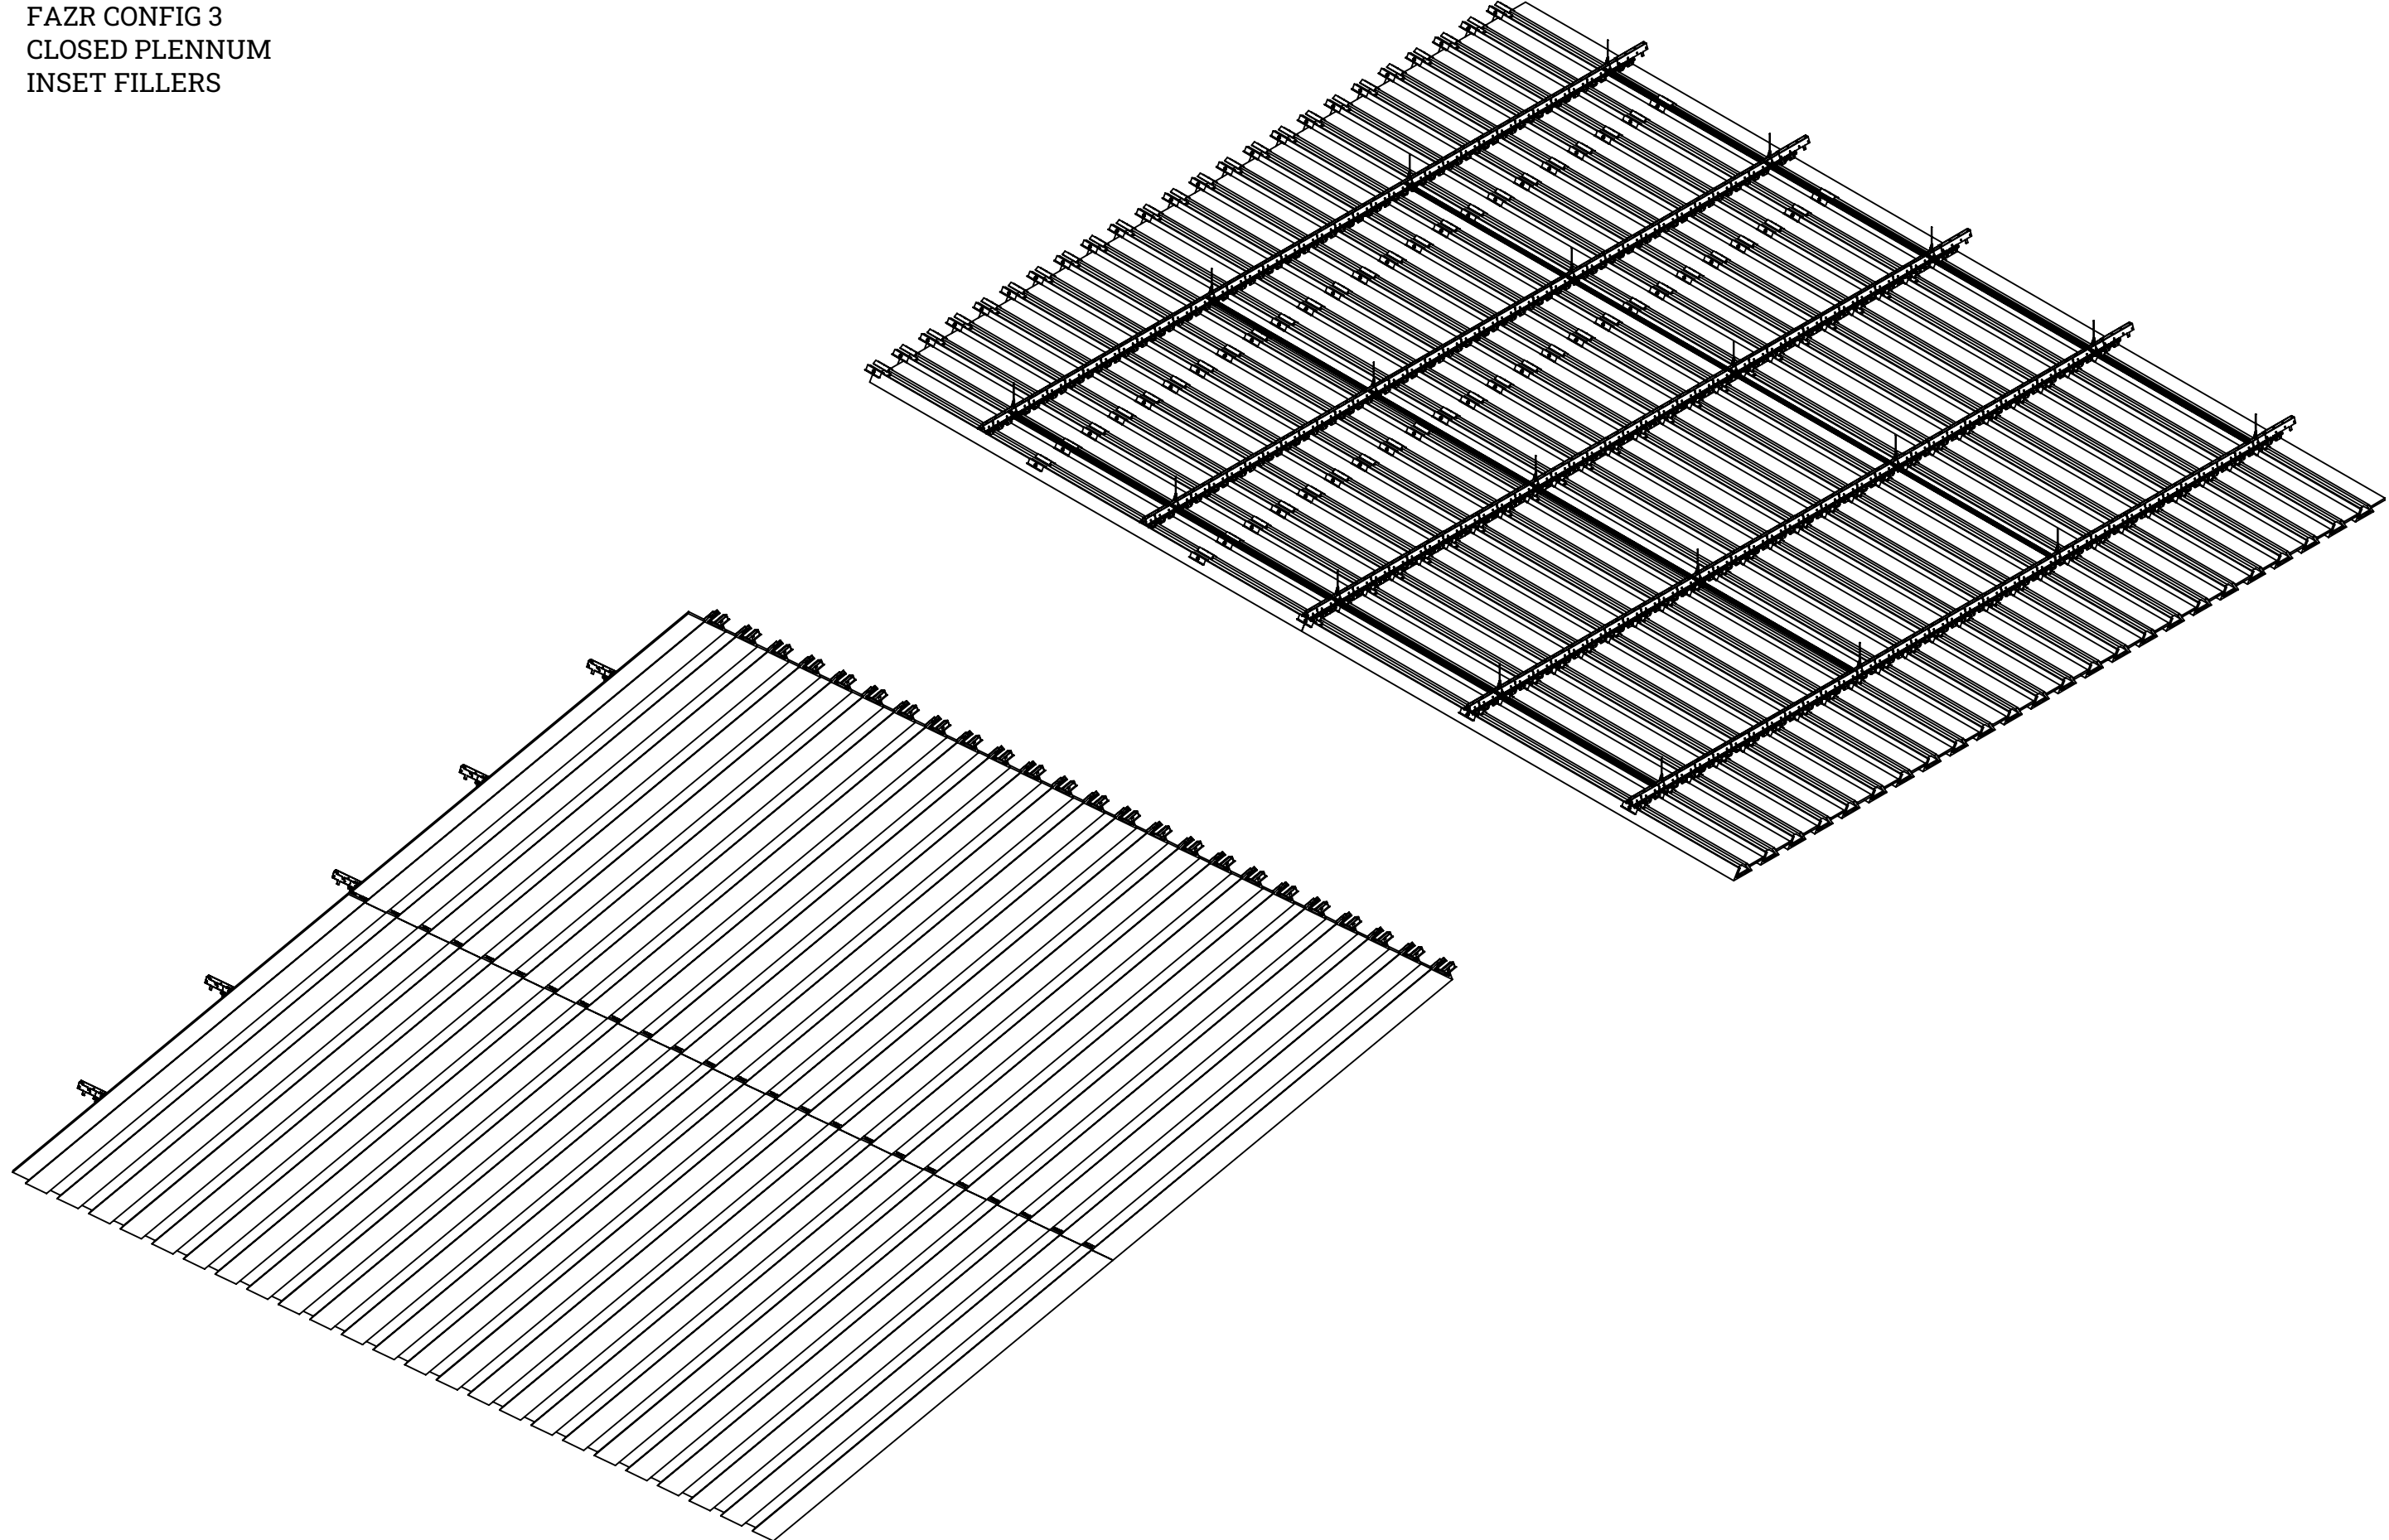

Fräsch!

1425 AVENUE R  
GRAND PRAIRIE, TX 75050  
682.200.3005  
www.frasch.com

CUSTOMER NAME  
CUSTOMER NAME

ORDER CONFIRMATION #  
SXXX

PROJECT NAME  
PROJECT LOCATION  
DESIGN PROPOSAL

DRAWN BY  
XX  
DATE  
XX/XX/XX

Revision

SCALE      SHEET  
1:25      1 of 4

PROPOSAL IS TO CONFIRM DESIGN INTENT ONLY. NOT FOR CONSTRUCTION. FINAL DETAILS AND  
HARDWARE SUBJECT TO CHANGE DURING SUBMITTALS AND ENGINEERING DEVELOPMENT.


Fräsch!

1425 AVENUE R  
GRAND PRAIRIE, TX 75050  
682.200.3005  
www.frasch.com


CUSTOMER NAME  
CUSTOMER NAME

ORDER CONFIRMATION #  
SXXX


4" CLIP ON WITH 2" REVEAL & INSET FILLER

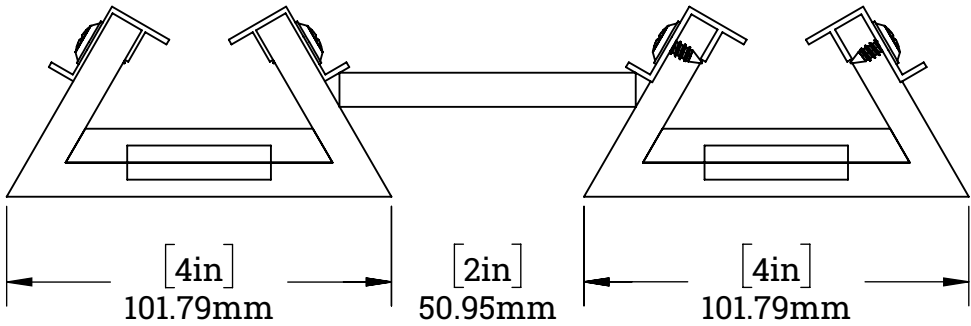

4" CLIP ON WITH 4" REVEAL & INSET FILLER

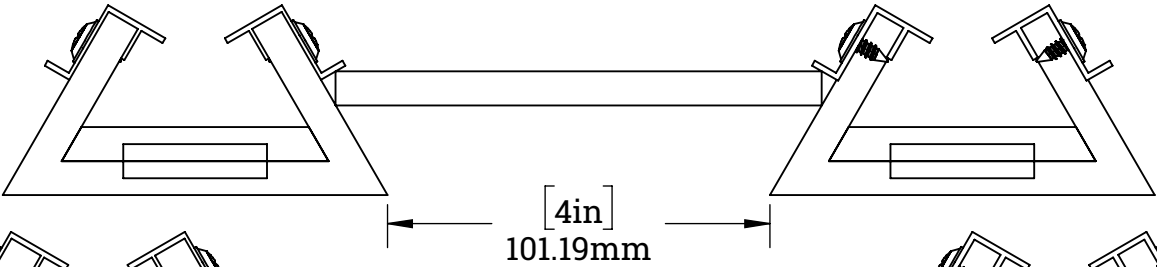

4" CLIP ON WITH 6" REVEAL & INSET FILLER

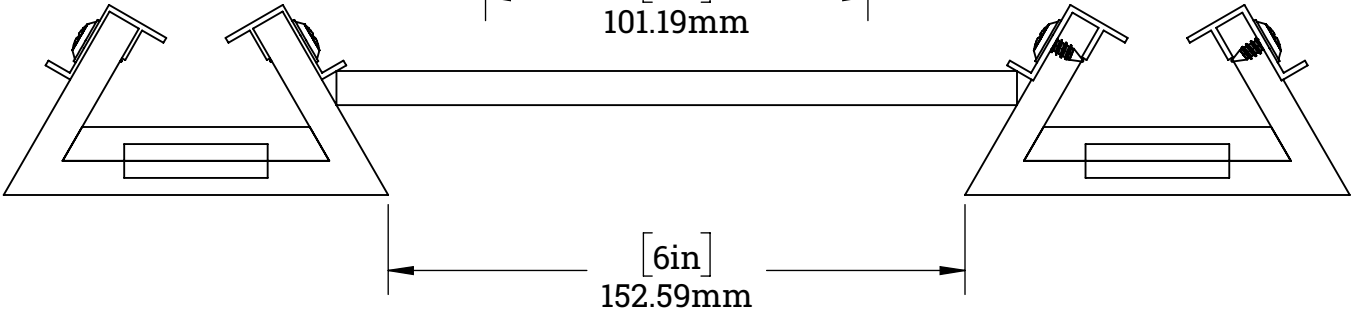

PROJECT NAME  
PROJECT LOCATION  
DESIGN PROPOSAL

DRAWN BY  
XX  
DATE  
XX/XX/XX

Revision

SCALE  
1:50  
SHEET  
2 of 4

PROPOSAL IS TO CONFIRM DESIGN INTENT ONLY. NOT FOR CONSTRUCTION. FINAL DETAILS AND  
HARDWARE SUBJECT TO CHANGE DURING SUBMITTALS AND ENGINEERING DEVELOPMENT.


Fräsch!

1425 AVENUE R  
GRAND PRAIRIE, TX 75050  
682.200.3005  
www.frasch.com


CUSTOMER NAME  
CUSTOMER NAME

ORDER CONFIRMATION #  
SXXX

6" CLIP ON WITH 2" REVEAL & INSET FILLER

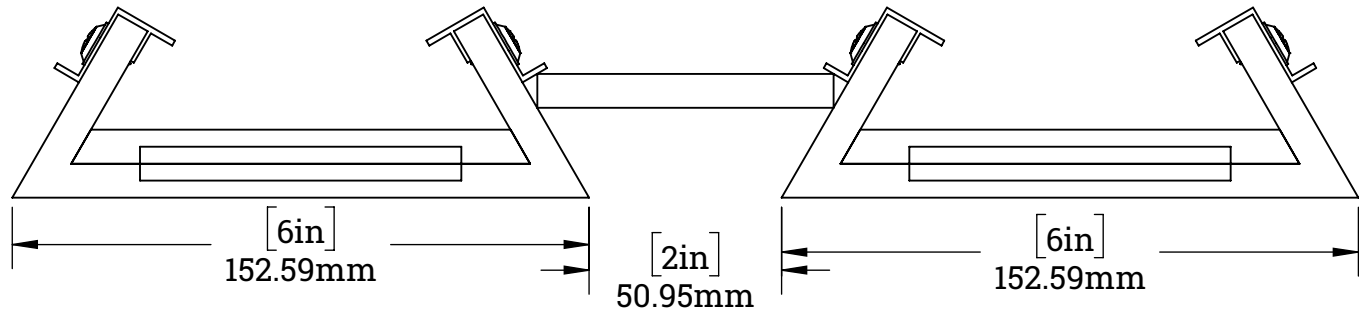

6" CLIP ON WITH 4" REVEAL & INSET FILLER

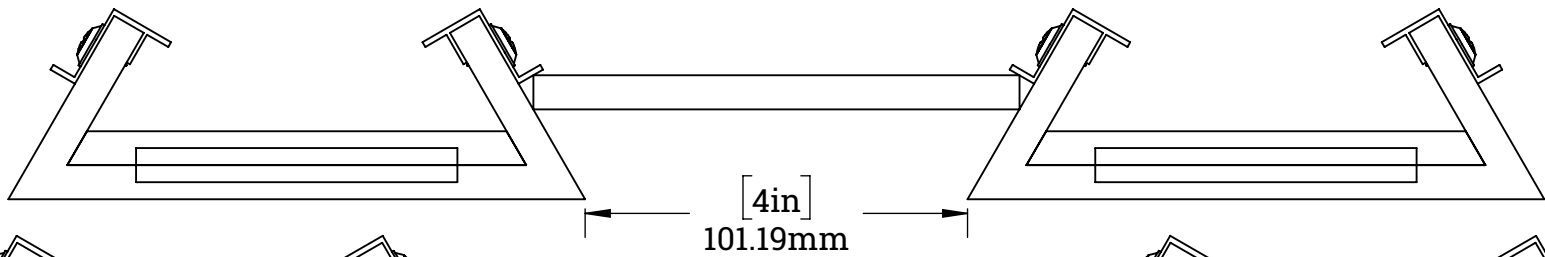

6" CLIP ON WITH 6" REVEAL & INSET FILLER



PROJECT NAME  
PROJECT LOCATION  
DESIGN PROPOSAL

DRAWN BY  
XX  
DATE  
XX/XX/XX

Revision

SCALE  
1:50  
SHEET  
3 of 4

PROPOSAL IS TO CONFIRM DESIGN INTENT ONLY. NOT FOR CONSTRUCTION. FINAL DETAILS AND  
HARDWARE SUBJECT TO CHANGE DURING SUBMITTALS AND ENGINEERING DEVELOPMENT.


Fräsch!

1425 AVENUE R  
GRAND PRAIRIE, TX 75050  
682.200.3005  
www.frasch.com


CUSTOMER NAME  
CUSTOMER NAME

ORDER CONFIRMATION #  
SXXX


10" CLIP ON WITH 2" REVEAL & INSET FILLER

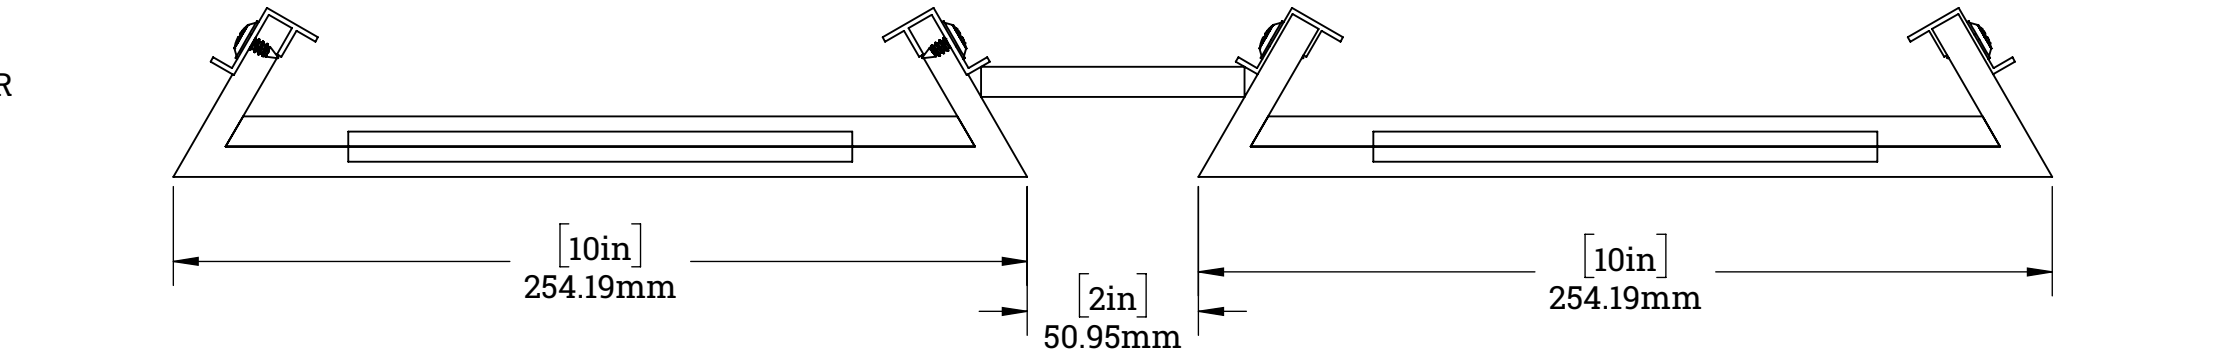

10" CLIP ON WITH 4" REVEAL & INSET FILLER

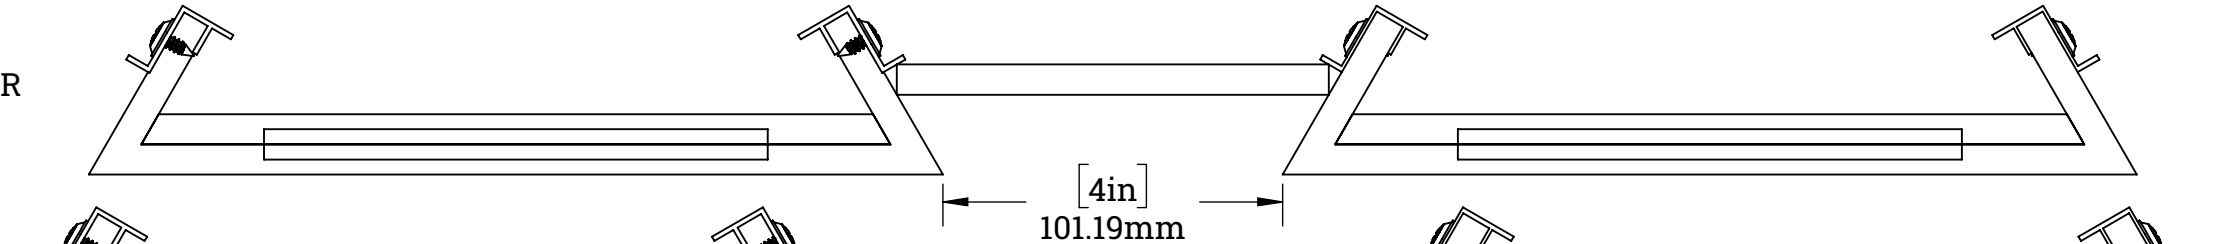

10" CLIP ON WITH 6" REVEAL & INSET FILLER

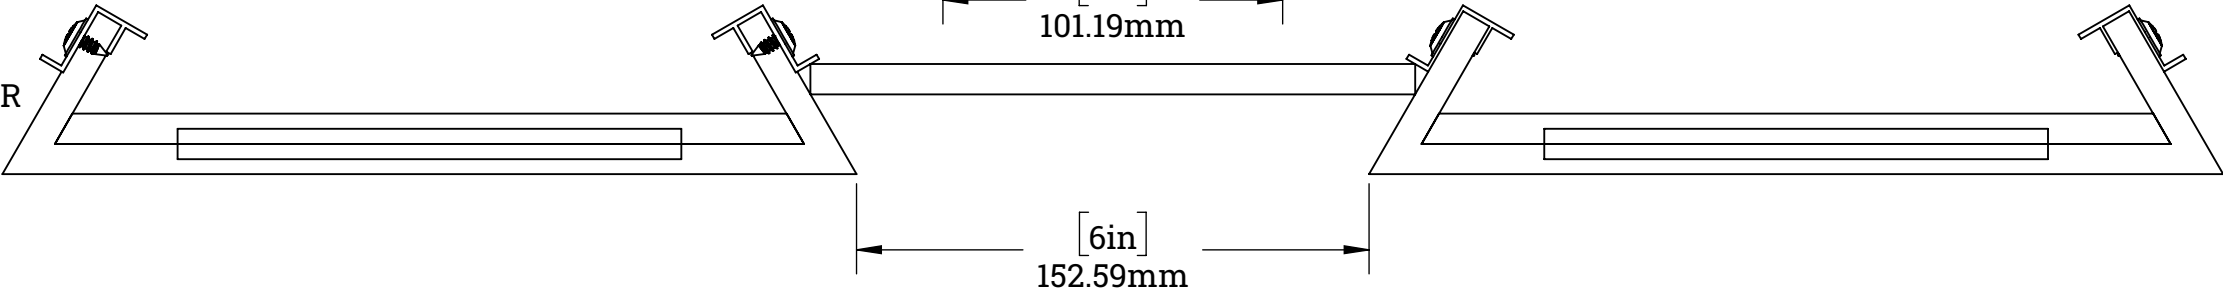

PROJECT NAME  
PROJECT LOCATION  
DESIGN PROPOSAL

DRAWN BY  
XX  
DATE  
XX/XX/XX

Revision

SCALE 1:3 SHEET 4 of 4